


COPYRIGHT, MIDTOWN ARCHITECTS, LLC - 2020
 THIS DOCUMENT IS THE PROPERTY OF MIDTOWN ARCHITECTS, LLC. IT IS TO BE USED ONLY FOR THE PROJECT AND SITE SPECIFICALLY IDENTIFIED IN THE TITLE BLOCK. ANY REUSE, REPRODUCTION, OR DISTRIBUTION OF THIS DOCUMENT WITHOUT THE WRITTEN PERMISSION OF MIDTOWN ARCHITECTS, LLC IS STRICTLY PROHIBITED. ALL RIGHTS ARE RESERVED. THIS DOCUMENT IS NOT TO BE USED FOR ANY OTHER PROJECT, SITE, OR PURPOSE. ANY CHANGES TO THIS DOCUMENT MUST BE APPROVED BY MIDTOWN ARCHITECTS, LLC. THE USER OF THIS DOCUMENT AGREES TO HOLD MIDTOWN ARCHITECTS, LLC HARMLESS FROM AND AGAINST ALL LIABILITY, INCLUDING REASONABLE ATTORNEY'S FEES, FOR ANY AND ALL DAMAGES, LOSSES, AND EXPENSES, INCLUDING REASONABLE ATTORNEY'S FEES, THAT MAY BE INCURRED BY OR FOR ANY THIRD PARTY AS A RESULT OF THE USER'S USE OF THIS DOCUMENT. THE USER OF THIS DOCUMENT AGREES TO HOLD MIDTOWN ARCHITECTS, LLC HARMLESS FROM AND AGAINST ALL LIABILITY, INCLUDING REASONABLE ATTORNEY'S FEES, FOR ANY AND ALL DAMAGES, LOSSES, AND EXPENSES, INCLUDING REASONABLE ATTORNEY'S FEES, THAT MAY BE INCURRED BY OR FOR ANY THIRD PARTY AS A RESULT OF THE USER'S USE OF THIS DOCUMENT.

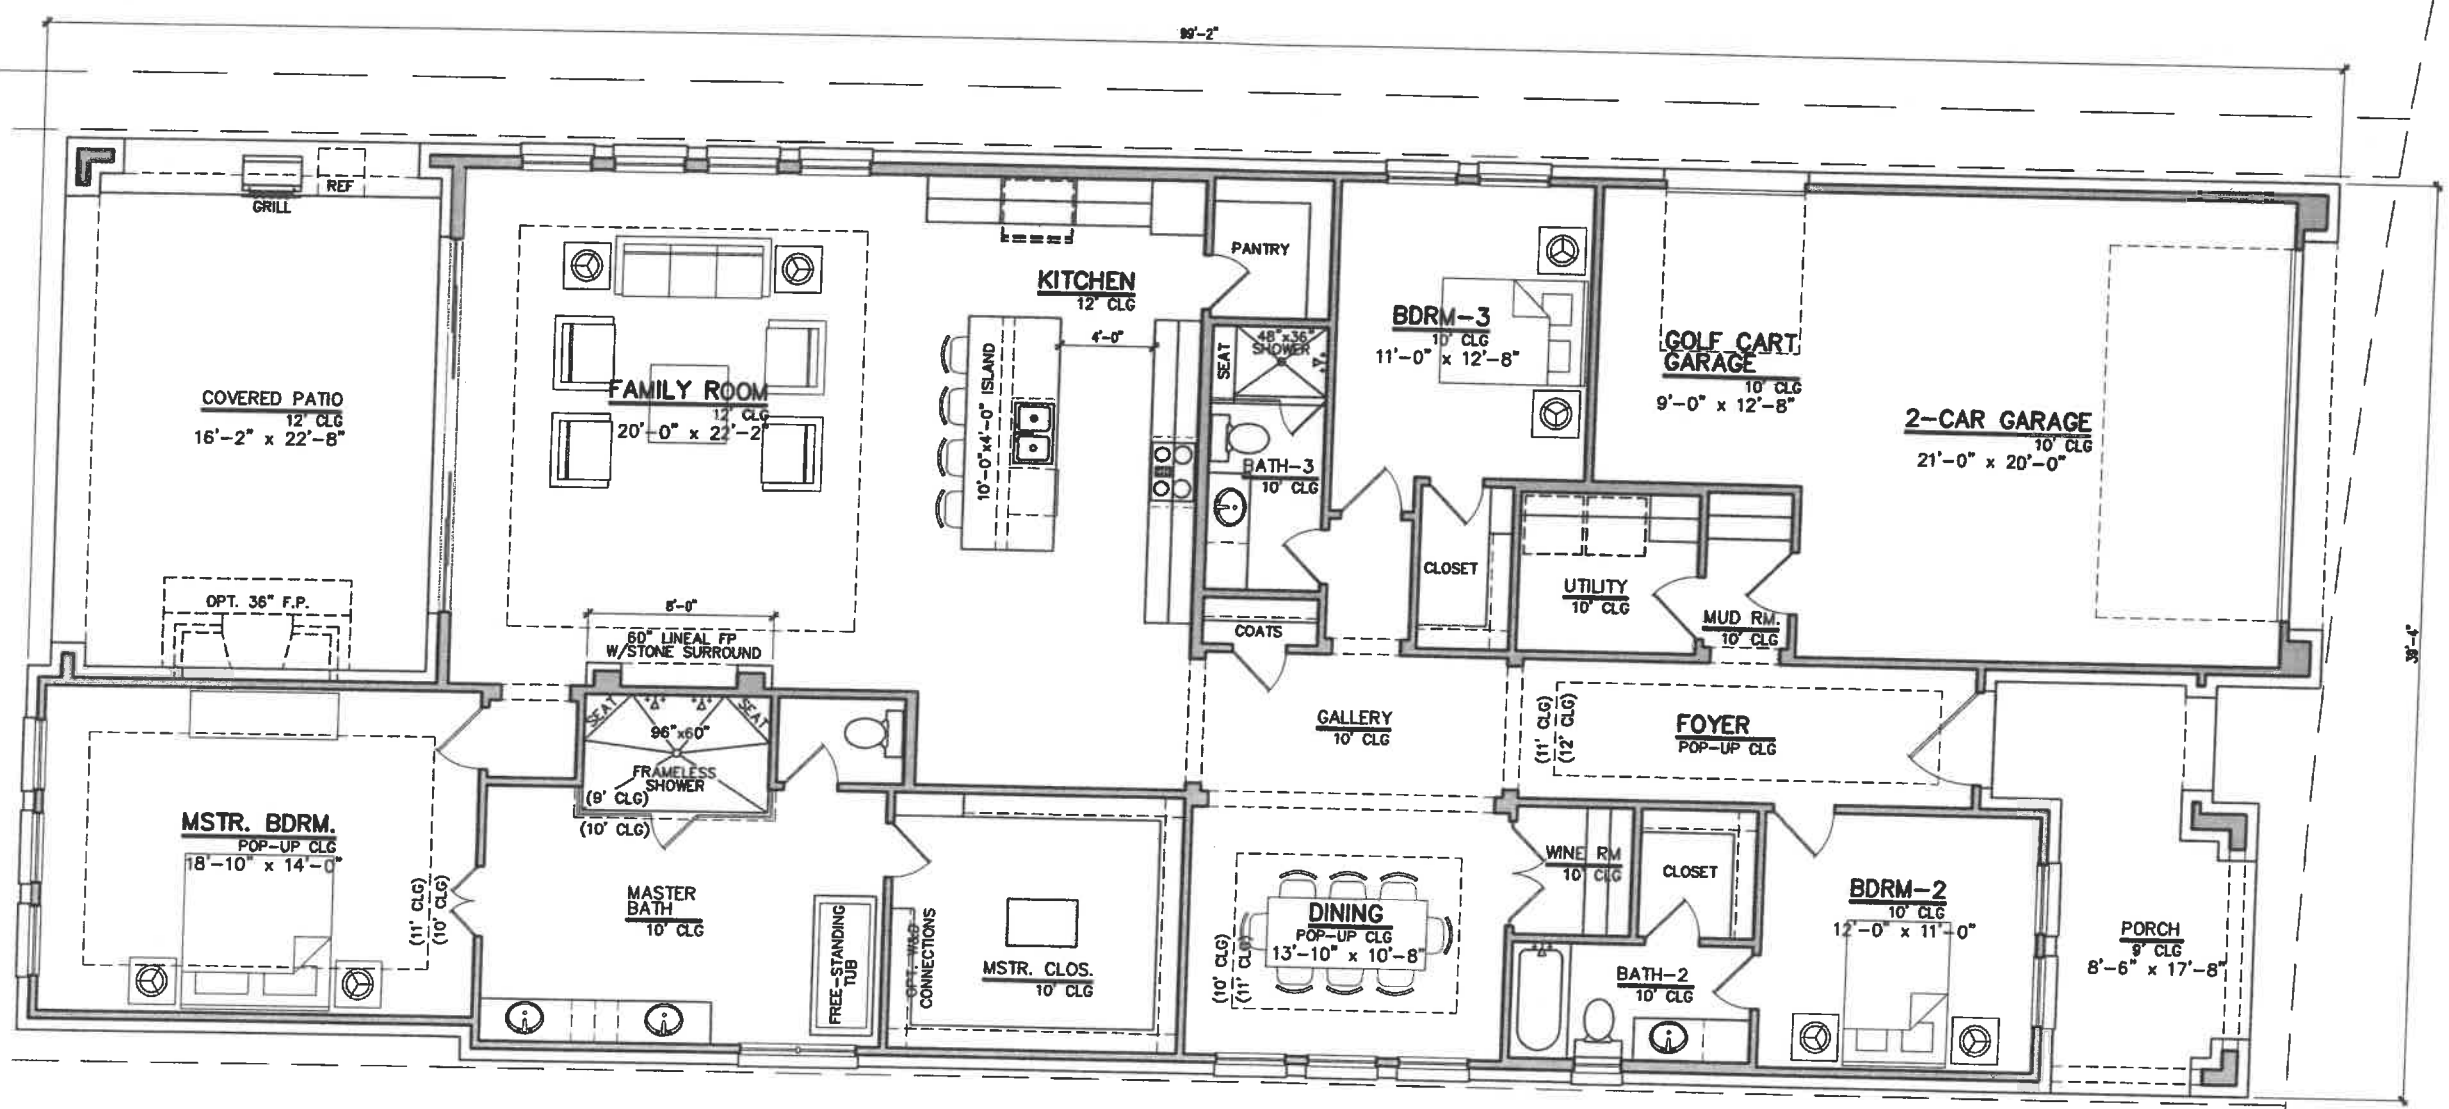

PRELIMINARY FLOOR PLAN
 SCALE: 1/8" = 1'-0"

128 Azelea Loop

45% LOT COVERAGE

plans and specifications subject to change without notice

SQUARE FOOTAGES	
First Floor	2674
Second Floor	0
Total Living Area	2674
Garage	584
Porch	155
Patio	366
Total Under Roof	3779

PRELIMINARY FLOOR PLAN

ISSUE LOG	
DATE	DESCRIPTION

SCALE	1/8" = 1'-0"
DATE	02/15/2021
SHEET	A1.01

MIDTOWN ARCHITECTS
 1400 VALLEY VIEW LANE, SUITE 410
 FARMERS BRANCH, TX 75344
 PHONE: 972-438-9429