


COPYRIGHT, MIDTOWN ARCHITECTS, LLC - 2020
 THIS DOCUMENT IS THE PROPERTY OF MIDTOWN ARCHITECTS, LLC. IT IS TO BE USED ONLY FOR THE PROJECT AND SITE SPECIFICALLY IDENTIFIED HEREIN. ANY REUSE, REPRODUCTION, OR DISTRIBUTION OF THIS DOCUMENT WITHOUT THE WRITTEN PERMISSION OF MIDTOWN ARCHITECTS, LLC IS STRICTLY PROHIBITED. THE USER OF THIS DOCUMENT AGREES TO HOLD MIDTOWN ARCHITECTS, LLC HARMLESS FROM AND AGAINST ALL CLAIMS, DAMAGES, LOSSES, AND EXPENSES, INCLUDING REASONABLE ATTORNEY'S FEES, ARISING OUT OF OR RESULTING FROM THE USE OF THIS DOCUMENT. THE USER OF THIS DOCUMENT AGREES TO INDEMNIFY AND HOLD MIDTOWN ARCHITECTS, LLC HARMLESS FROM AND AGAINST ALL CLAIMS, DAMAGES, LOSSES, AND EXPENSES, INCLUDING REASONABLE ATTORNEY'S FEES, ARISING OUT OF OR RESULTING FROM THE USE OF THIS DOCUMENT.

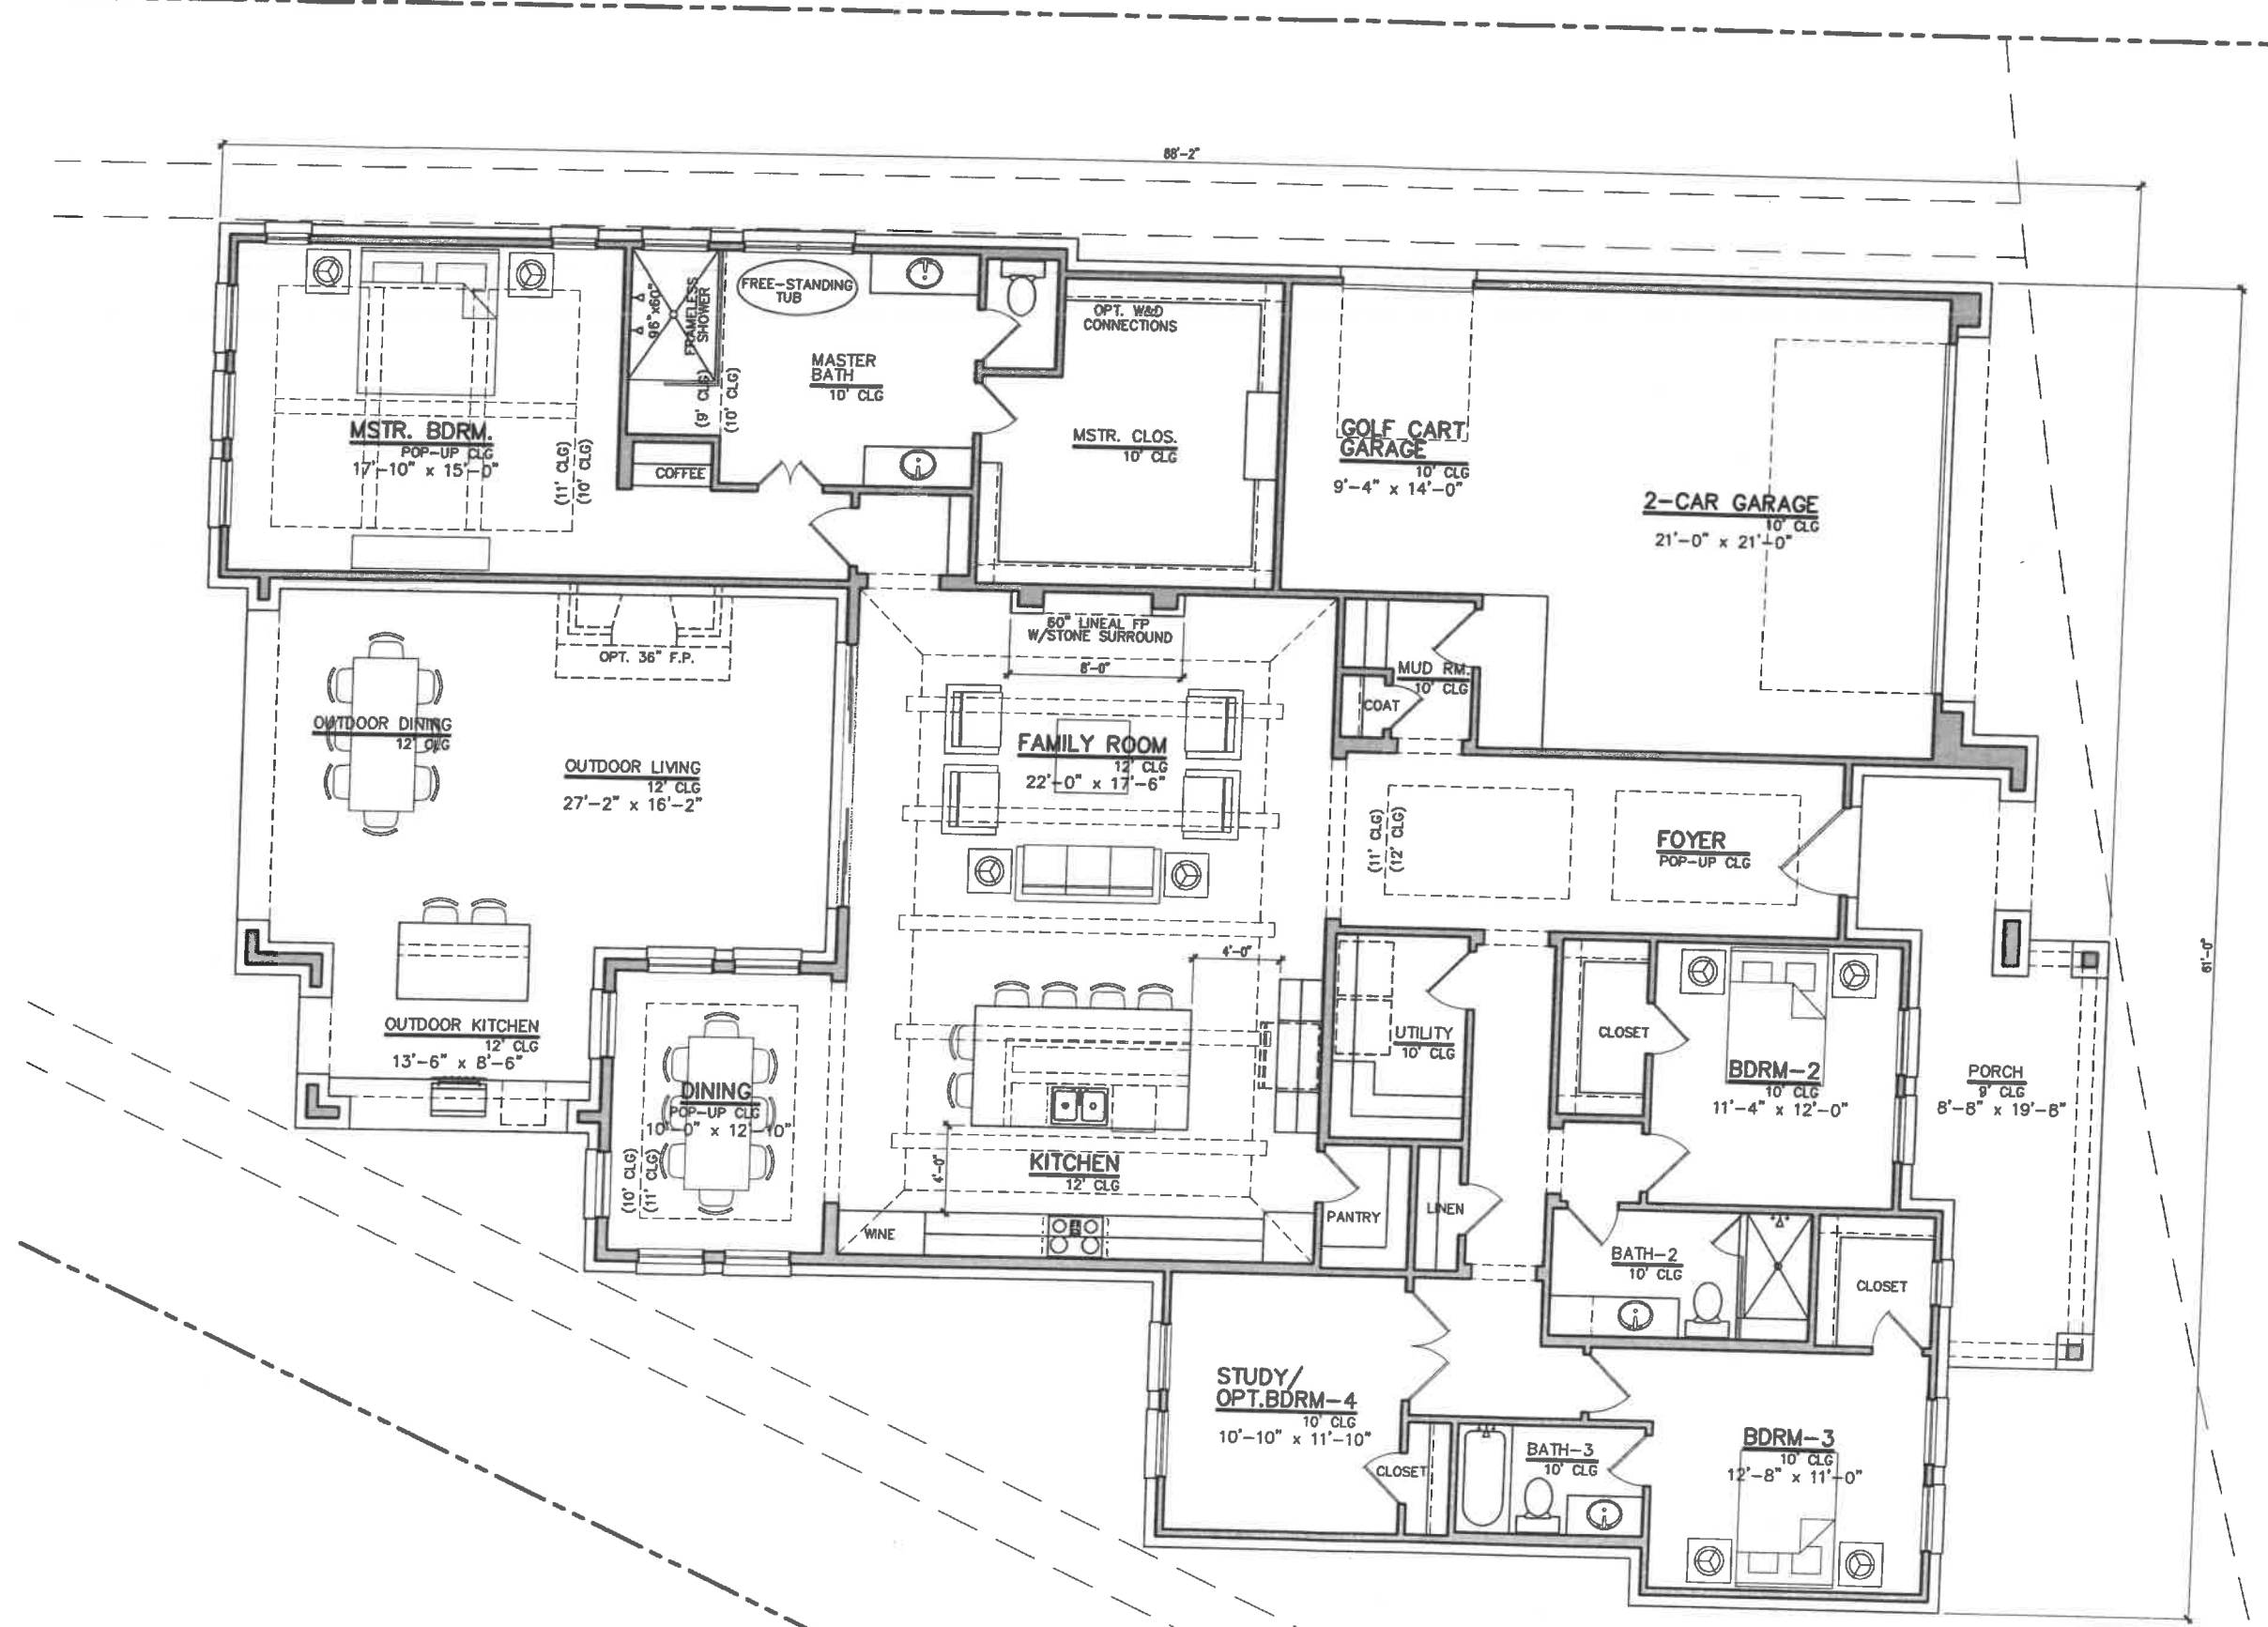

PRELIMINARY FLOOR PLAN
 SCALE: 1/8" = 1'-0"


360 Azelea Court

plans and specifications subject to change without notice

38% LOT COVERAGE

SQUARE FOOTAGES	
First Floor	2880
Second Floor	0
Total Living Area	2880
Garage	616
Porch	219
Patio	558
Total Under Roof	4273

PRELIMINARY FLOOR PLAN

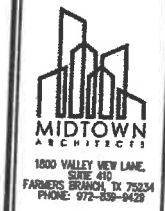

ISSUE LOG	
DATE	DESCRIPTION

SCALE	1/8" = 1'-0"
DATE	02/19/2021
SHEET	A1.01