


COPYRIGHT, MIDTOWN ARCHITECTS, LLC - 2020
 THIS DOCUMENT IS THE PROPERTY OF MIDTOWN ARCHITECTS, LLC. IT IS TO BE USED ONLY FOR THE PROJECT AND SITE SPECIFICALLY IDENTIFIED HEREIN. ANY REUSE, REPRODUCTION, OR DISTRIBUTION OF THIS DOCUMENT WITHOUT THE WRITTEN CONSENT OF MIDTOWN ARCHITECTS, LLC IS STRICTLY PROHIBITED. THE ARCHITECT ASSUMES NO LIABILITY FOR ANY DAMAGE, INCLUDING CONSEQUENTIAL DAMAGES, ARISING FROM THE USE OF THIS DOCUMENT. THE ARCHITECT'S LIABILITY IS LIMITED TO THE DESIGN AND CONSTRUCTION OF THE PROJECT SPECIFICALLY IDENTIFIED HEREIN. THE ARCHITECT DOES NOT WARRANT THE ACCURACY OR COMPLETENESS OF THE INFORMATION, OPINIONS, OR RECOMMENDATIONS CONTAINED HEREIN. THE ARCHITECT'S SERVICES ARE LIMITED TO THE DESIGN AND CONSTRUCTION OF THE PROJECT SPECIFICALLY IDENTIFIED HEREIN. THE ARCHITECT DOES NOT WARRANT THE ACCURACY OR COMPLETENESS OF THE INFORMATION, OPINIONS, OR RECOMMENDATIONS CONTAINED HEREIN.

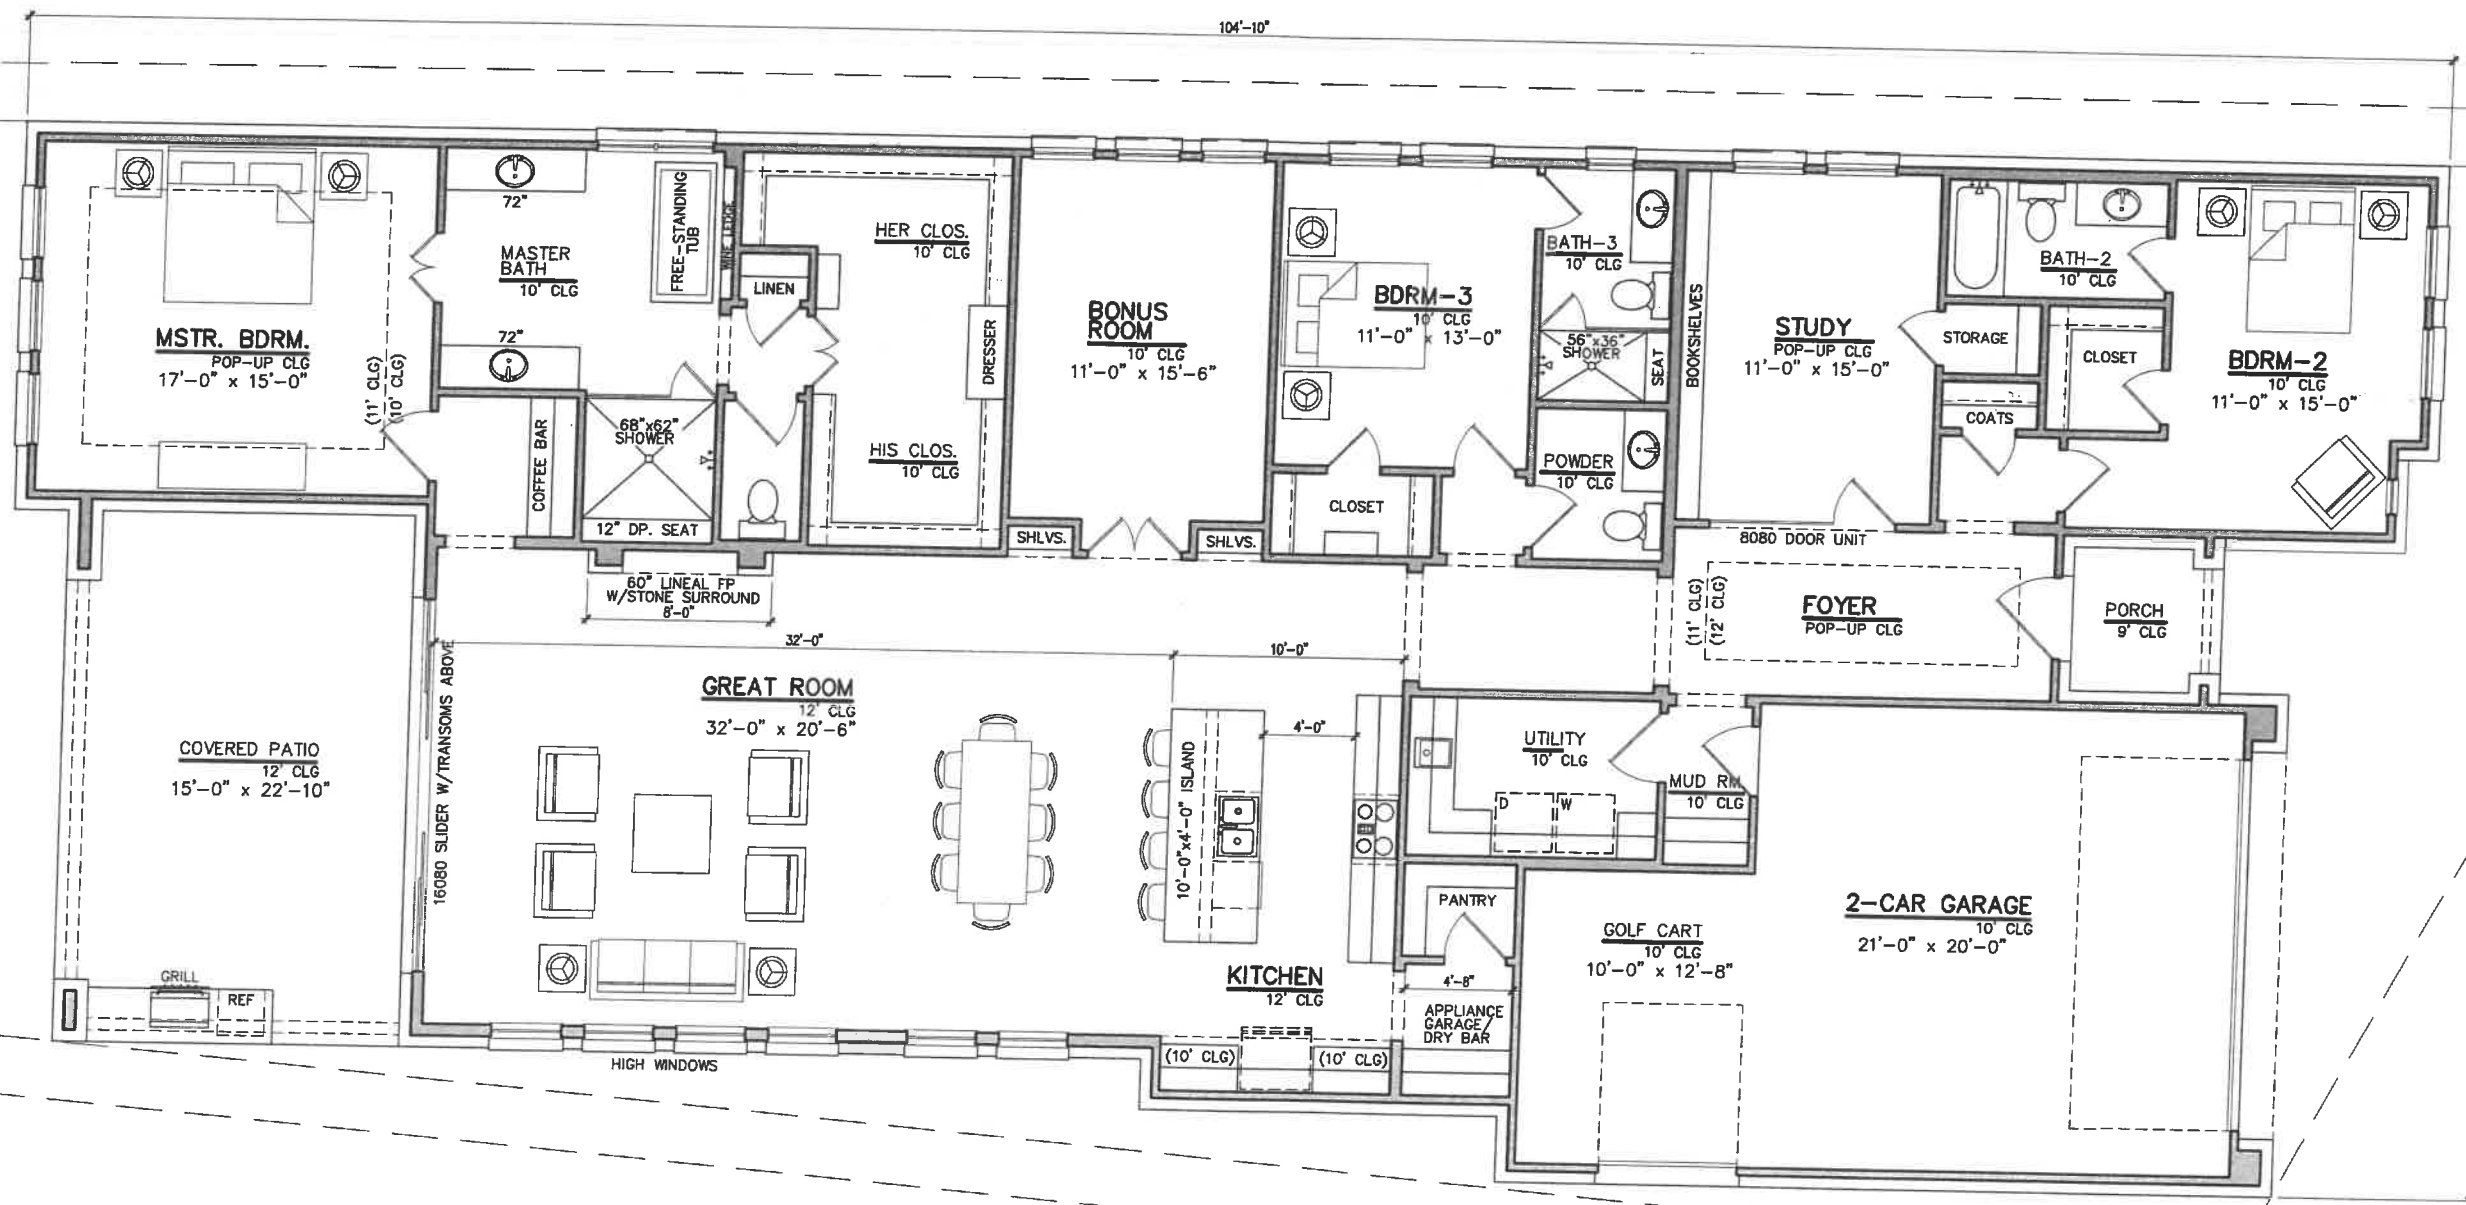

PRELIMINARY FLOOR PLAN
 SCALE: 1/8" = 1'-0"

132 Azelea Loop

42% LOT COVERAGE

plans and specifications subject to change without notice

SQUARE FOOTAGES	
First Floor	3121
Second Floor	0
Total Living Area	3121
Garage	621
Porch	40
Patio	343
Total Under Roof	4125

PRELIMINARY FLOOR PLAN

MIDTOWN ARCHITECTS
 1800 VALLEY VIEW LANE, SUITE 410
 FARMERS BRANCH, TX 75244
 PHONE: 972-838-9428

ISSUE LOG	
DATE	DESCRIPTION

SCALE: 1/8" = 1'-0"
 DATE: 02/01/2021
 SHEET: A1.01